


NOTE:  
PROJECT MANUAL REFERS TO "PROJECT SPECIFICATIONS",  
NOT TO IDOT STANDARD SPECIFICATIONS.

SEE PAVEMENT SECTION  
DETAIL AND PROJECT MANUAL

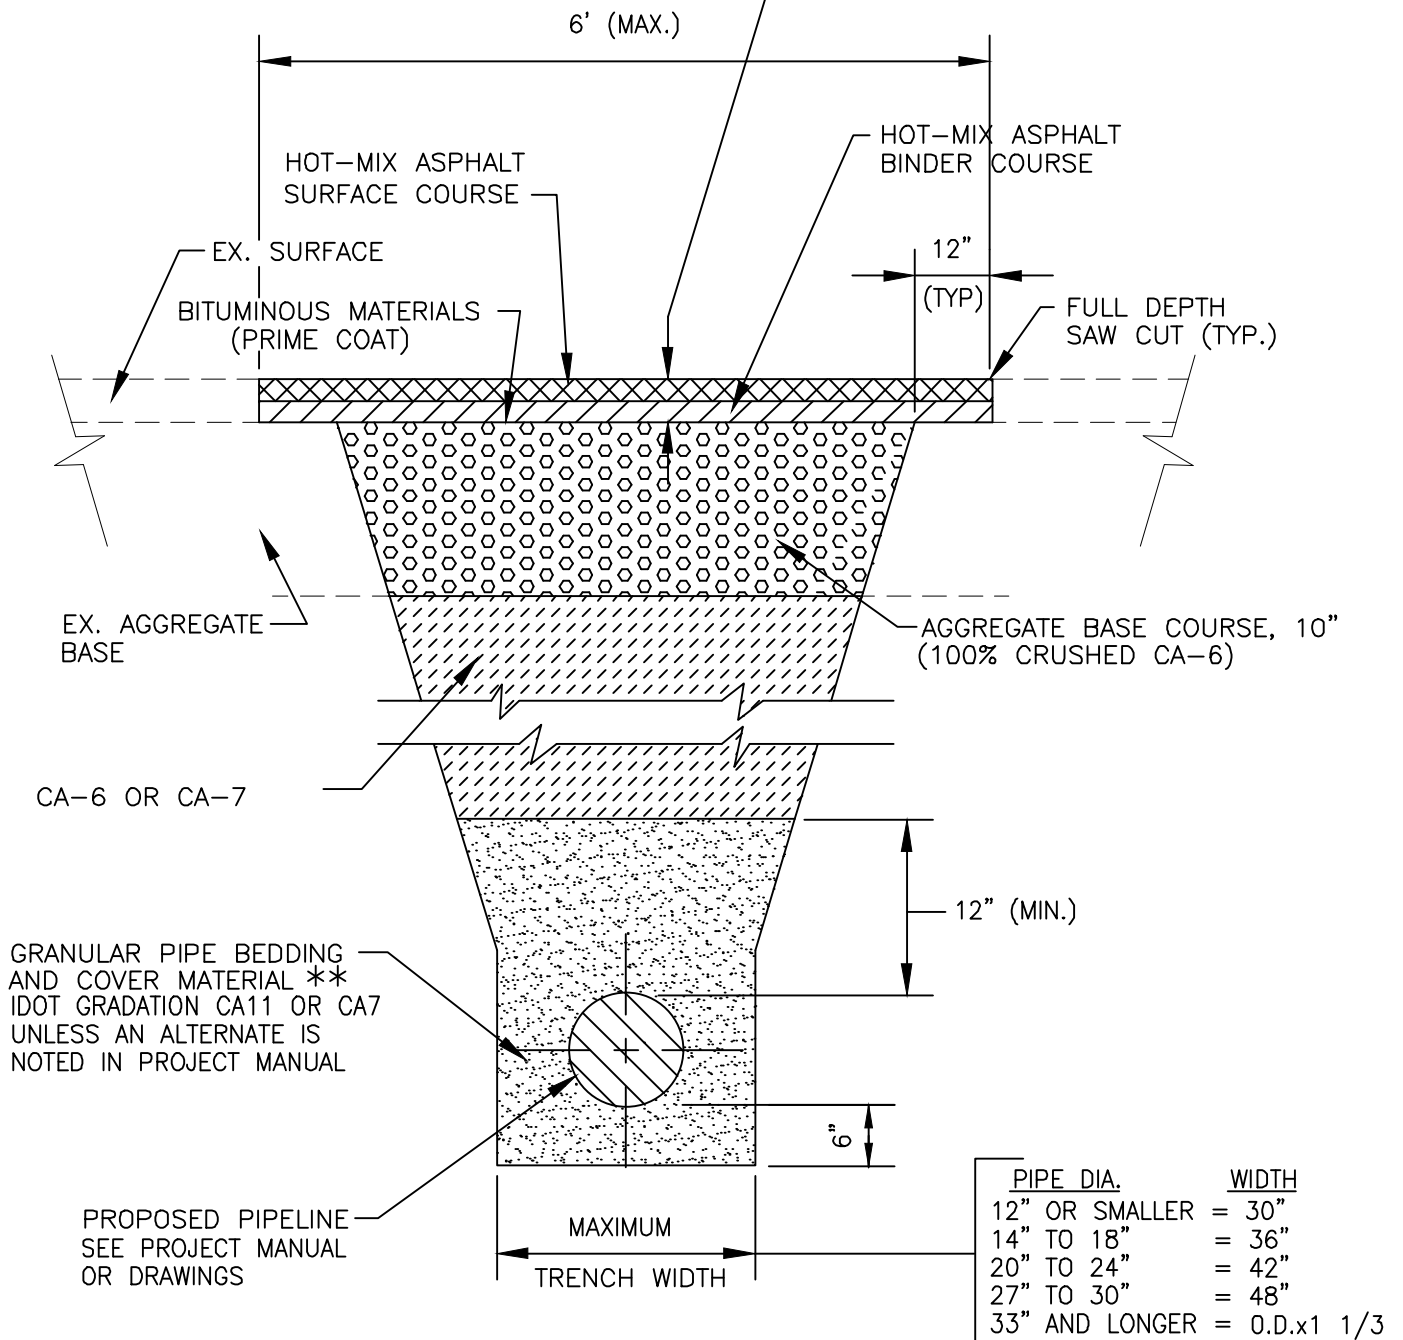

NOT TO SCALE

FOR PAVEMENT WITH AGGREGATE BASE AND  
COMPACTED GRANULAR BACKFILL MATERIAL

\*\* FOR FLEXIBLE THERMOPLASTIC PIPE COMPLY WITH ASTM D2321,  
CLASS IA, IB, OR II., (IDOT GRADATION CA15)

FOR RIGID PIPE COMPLY WITH ASTM C12, BEDDING CLASS B.

CITY OF JOLIET, ILLINOIS

TYPICAL TRENCH DETAIL  
PAVEMENT AREA  
AGGREGATE BASE  
GEN-04  
DATE: OCT. 2017