


GATE

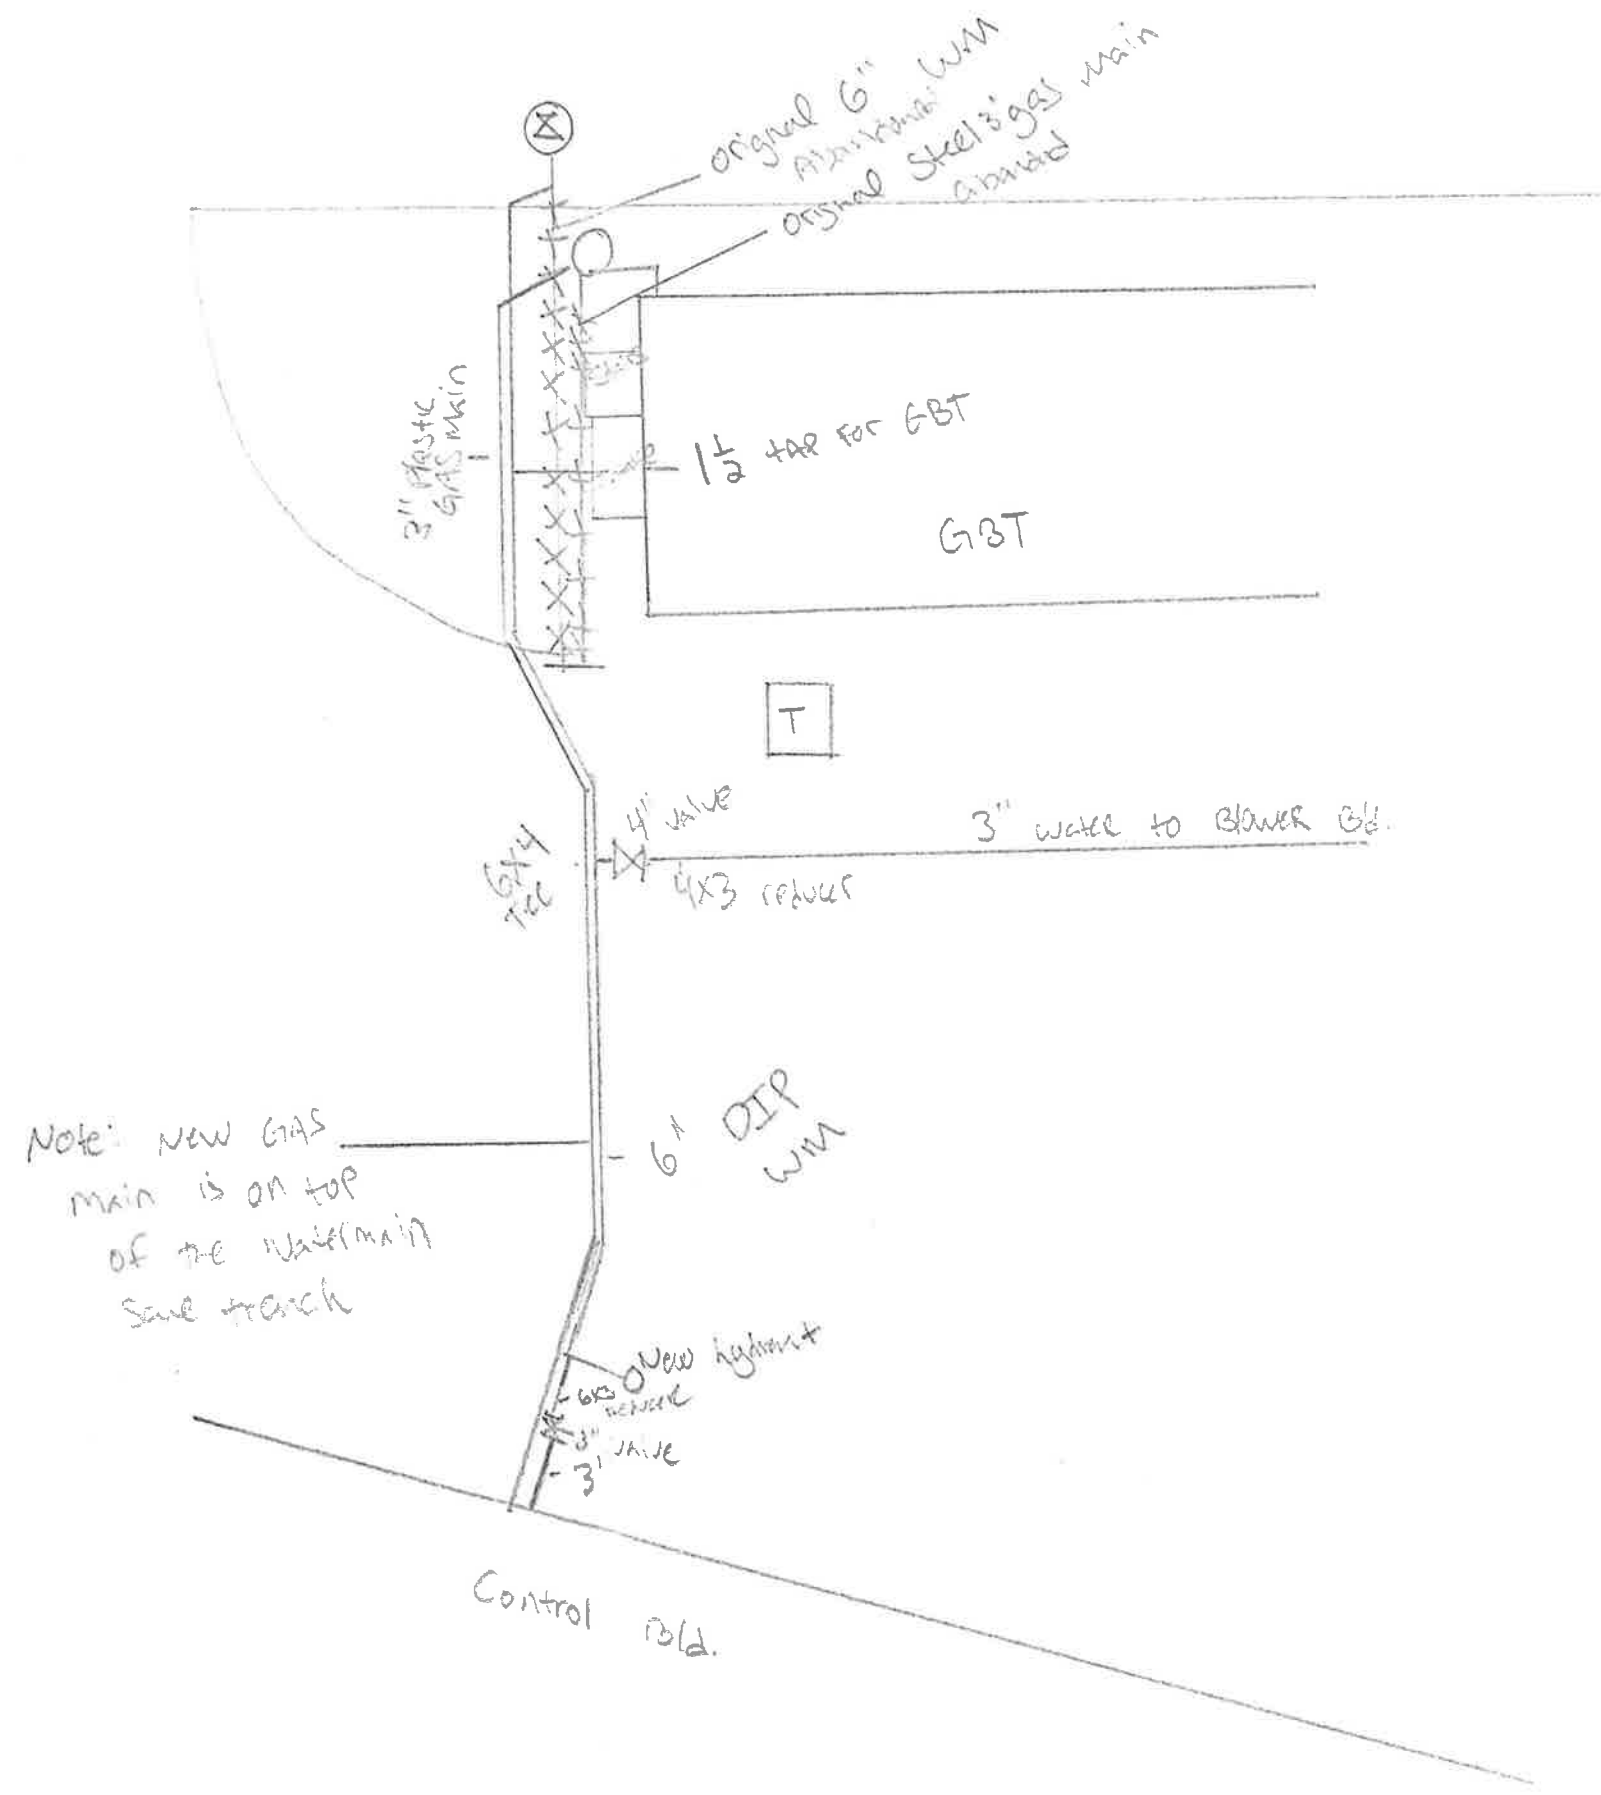

Note: New GAS main is on top of the Watermain Same trench

Control Bld.