


PIPE COUPLING DETAIL

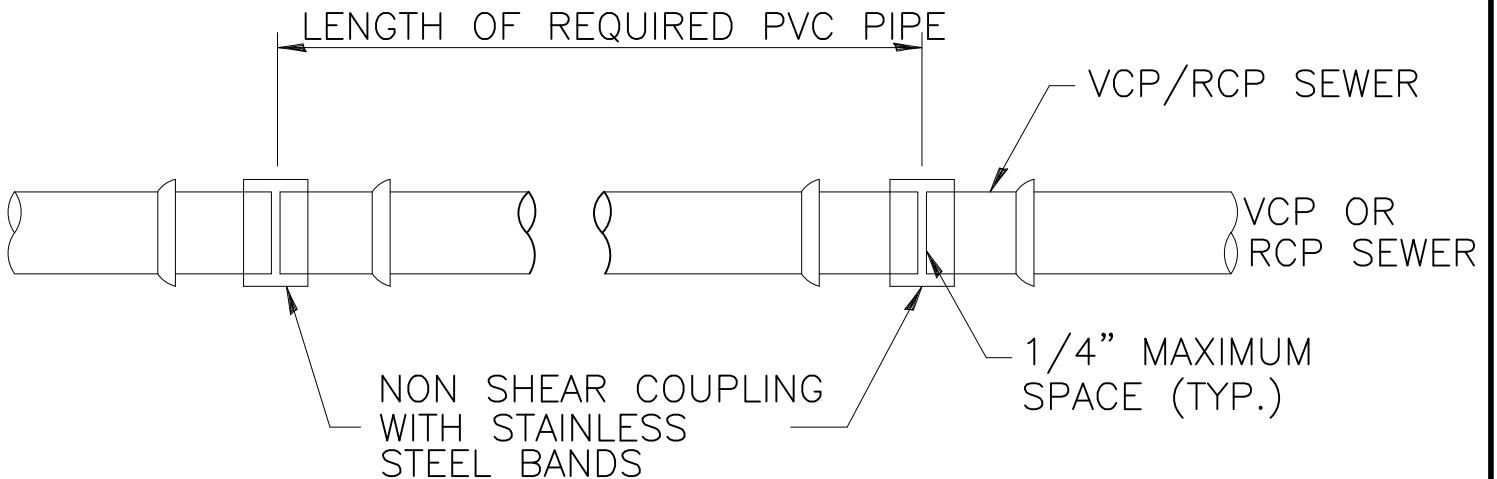

NOTES:

1. CONNECTION TO CIPP LINING SHALL BE NON-SHEAR COUPLINGS THAT ARE MADE SPECIFICALLY TO FIT THE OUTSIDE DIAMETER OF CURED-IN-PLACE PIPE (CIPP)

NOT TO SCALE

CITY OF JOLIET, ILLINOIS

CONNECTING SEWER PIPES
OF DISSIMILAR MATERIAL
SAN-14

DATE: NOVEMBER 2022